


PART ELEVATION (TYPICAL)

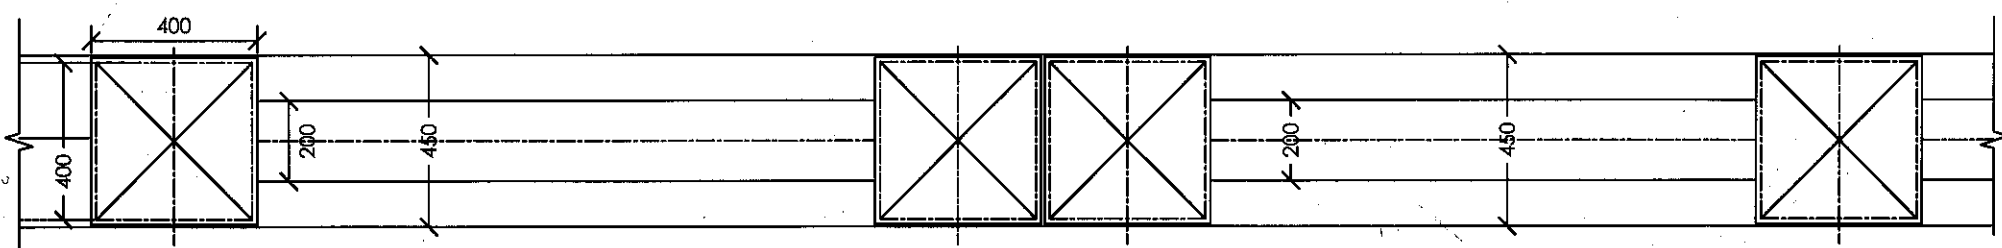

DETAILS OF EXPANSION JOINT AT REGULAR INTERVALS OF 30MTRS C/C

NOTES:

1. ALL DIMENSIONS ARE IN MMS ONLY, UNLESS OTHERWISE SPECIFIED.
2. DONOT SCALEOUT THIS DRG, FOLLOW ONLY THE WRITTEN DIMENSIONS.
3. OTHER NOTES AS IN SHEET 2.

KARNATAKA POWER TRANSMISSION CORPN LTD			
SECURITY COMPOUND WALL DETAILS FOR SUB STATIONS			SHEET 1 OF 2
DRG NO:CEE(P&C)/SE(CIVIL)/10-11/220-110-66/005 A			SCALE NOT TO SCALE
	AEE(C)	SE(CIVIL)	CHIEF ENGINEER ELE PLANNING & CO ORDINATION
	DGN	REC	
			APPROVED

