




DETAILS OF GATE SUPPORTING PILLAR

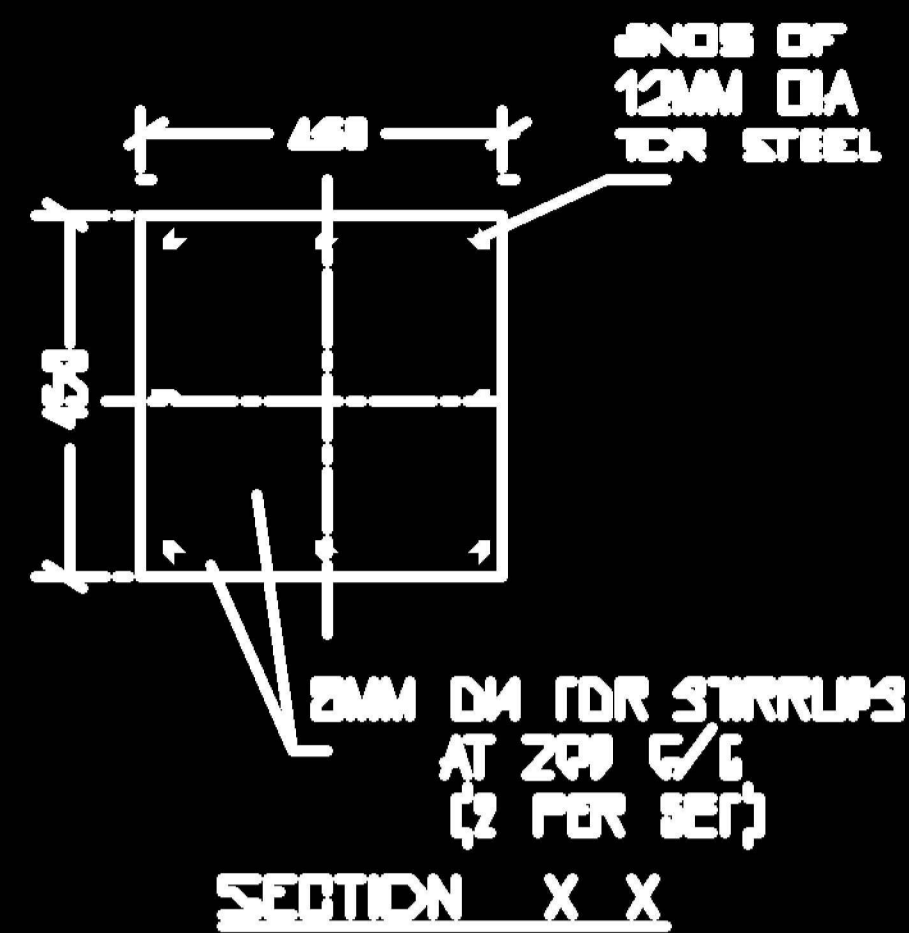


SECTION X-X

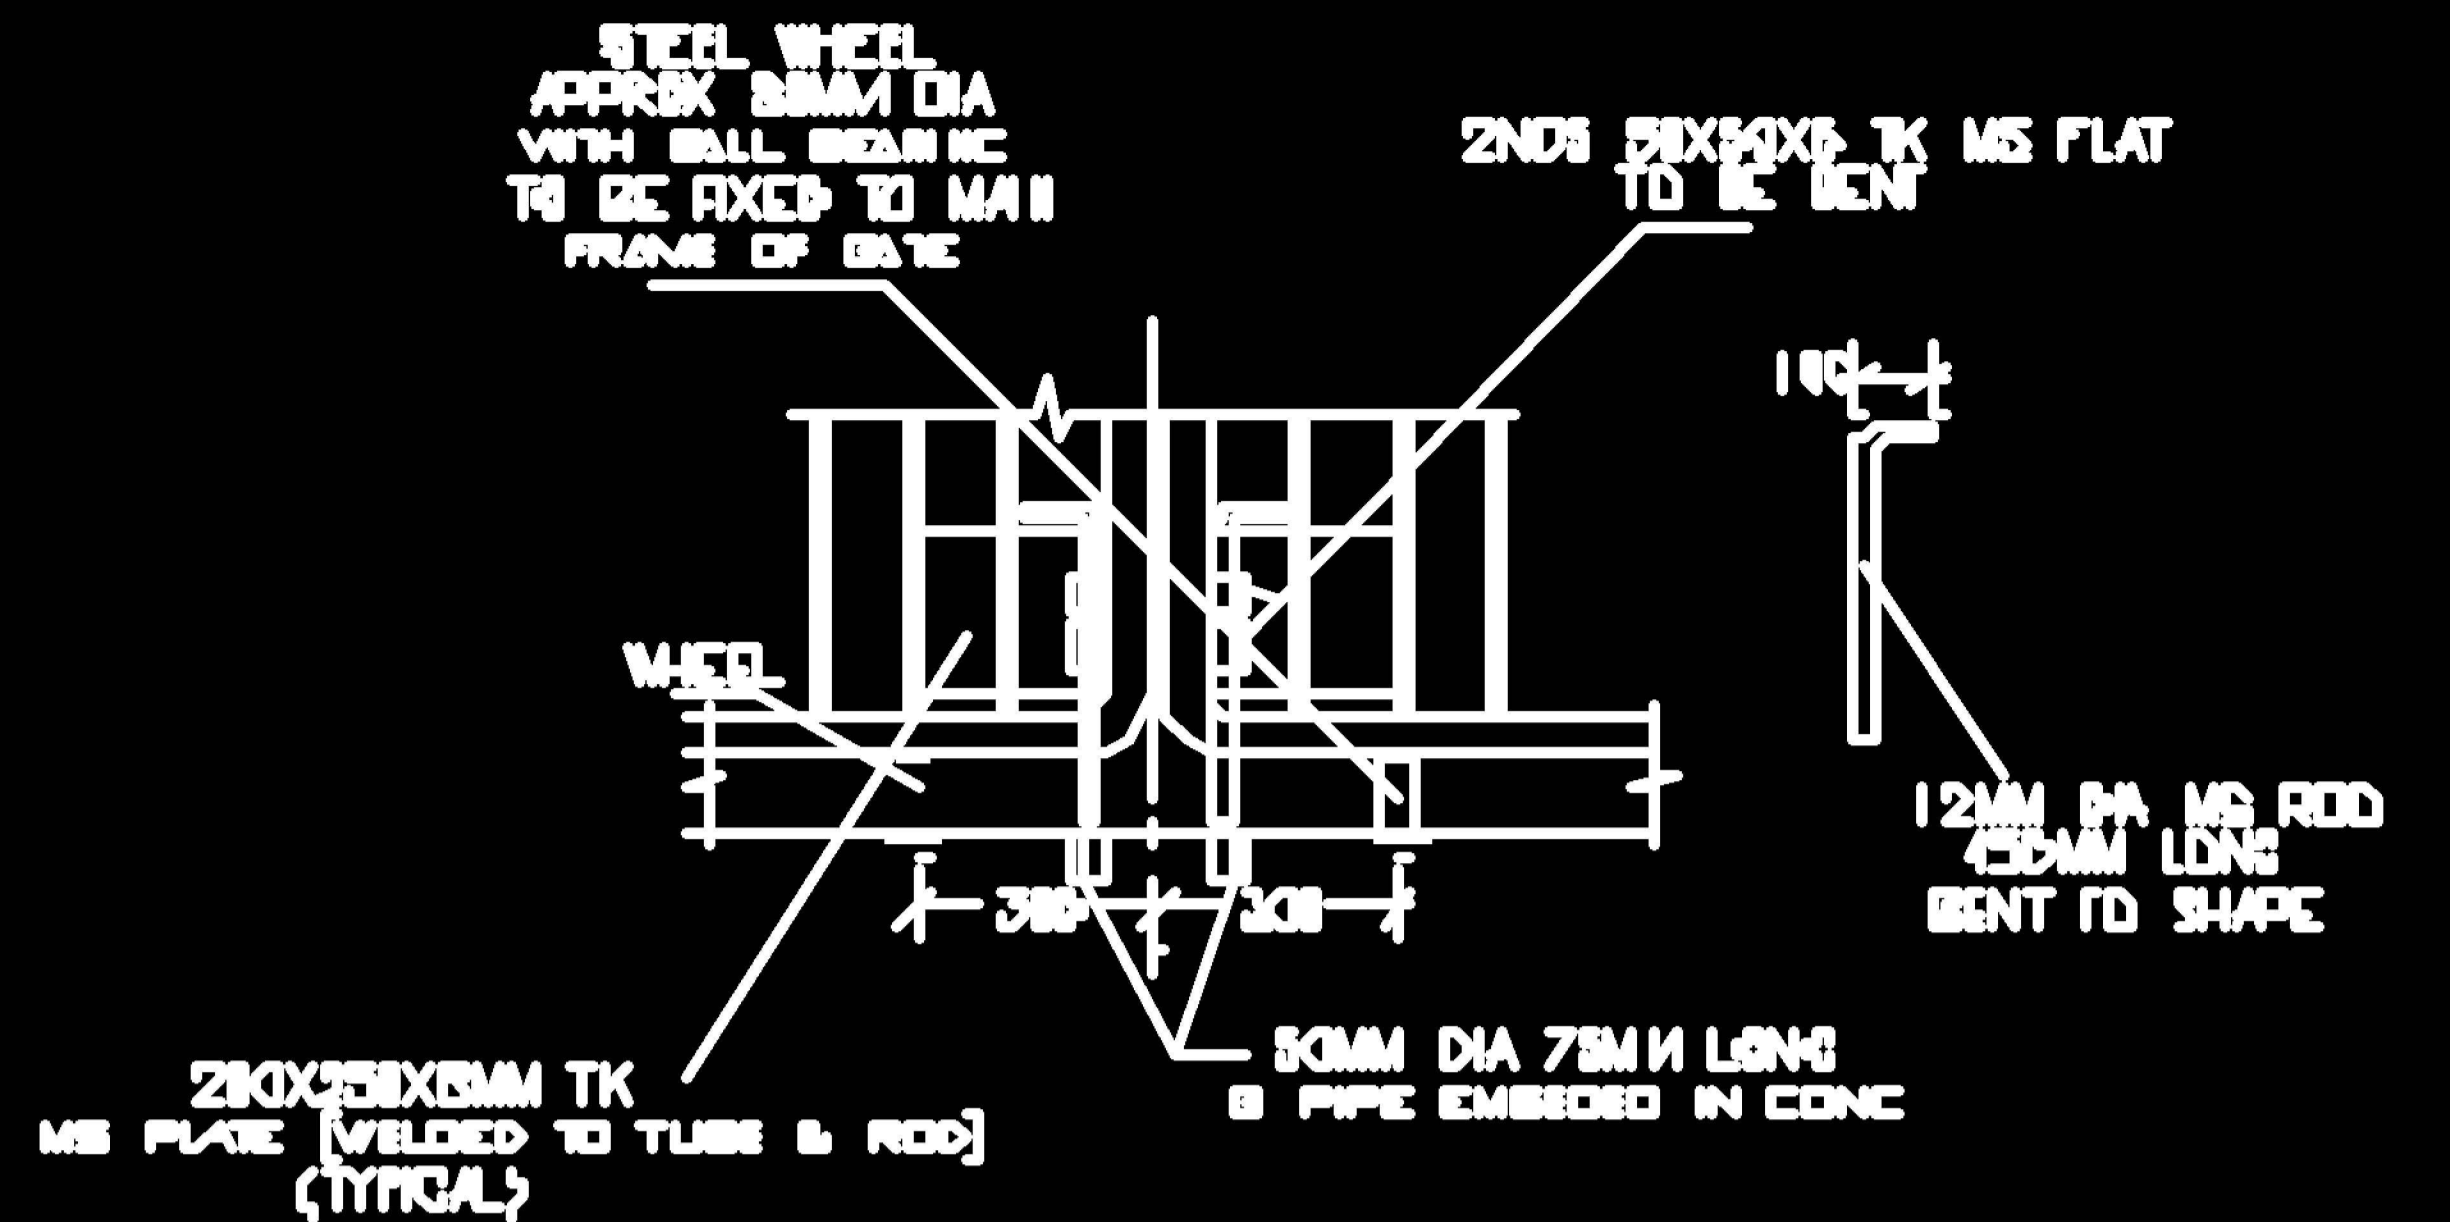


DETAILS OF MAIN GATE STOPPERS

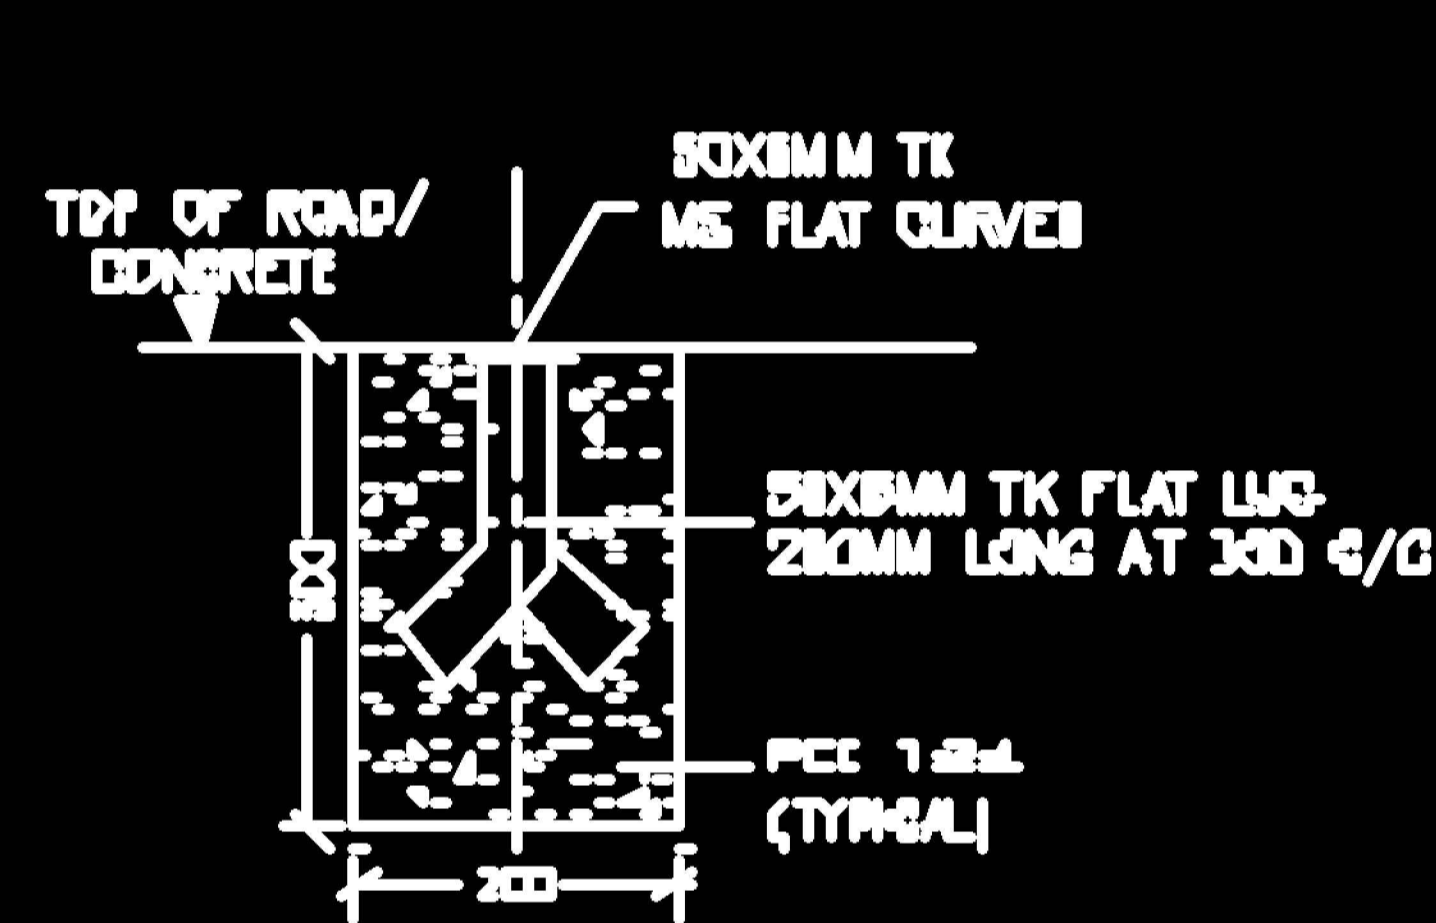


EMBEDMENT OF CURVED FLAT FOR MOVEMENT OF ROLLERS

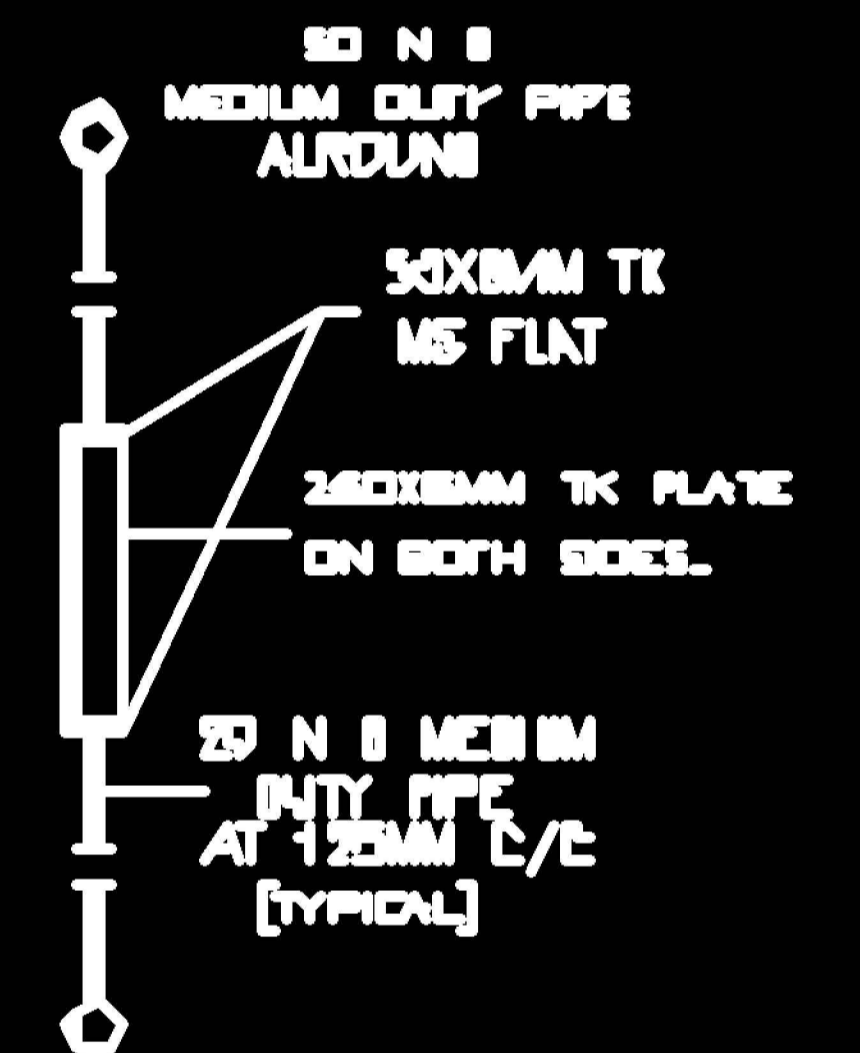

DETAILS OF GATE SECTION

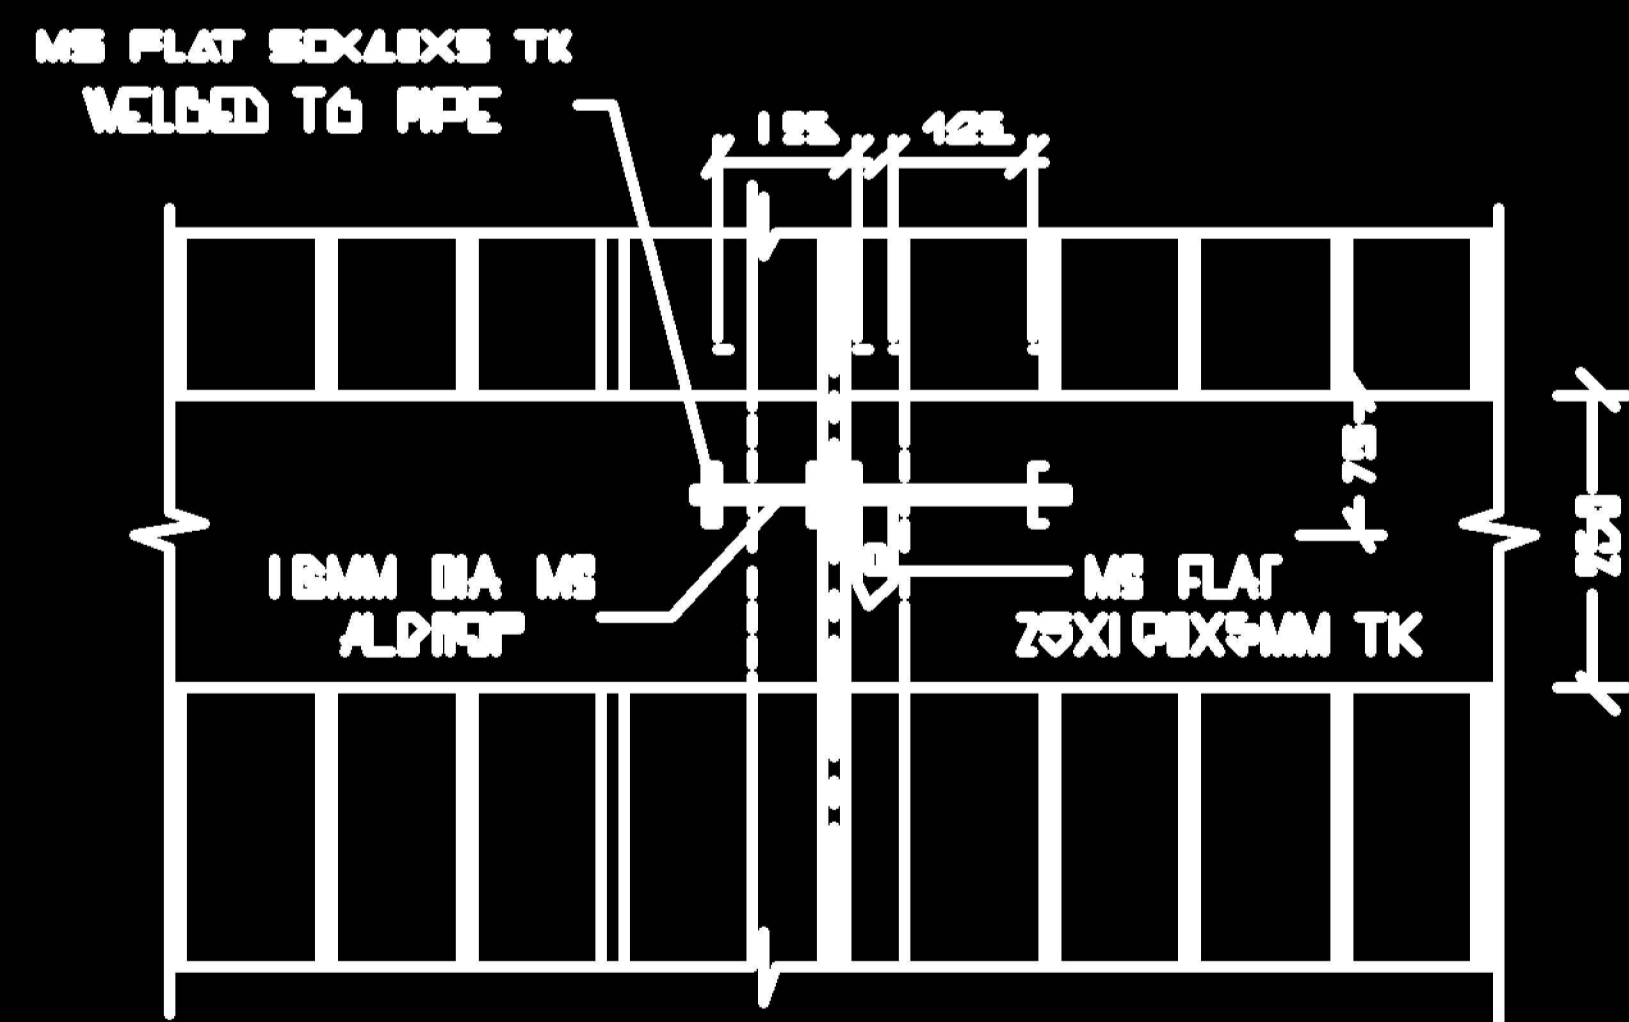

DETAILS OF MAIN GATE ALDRIP

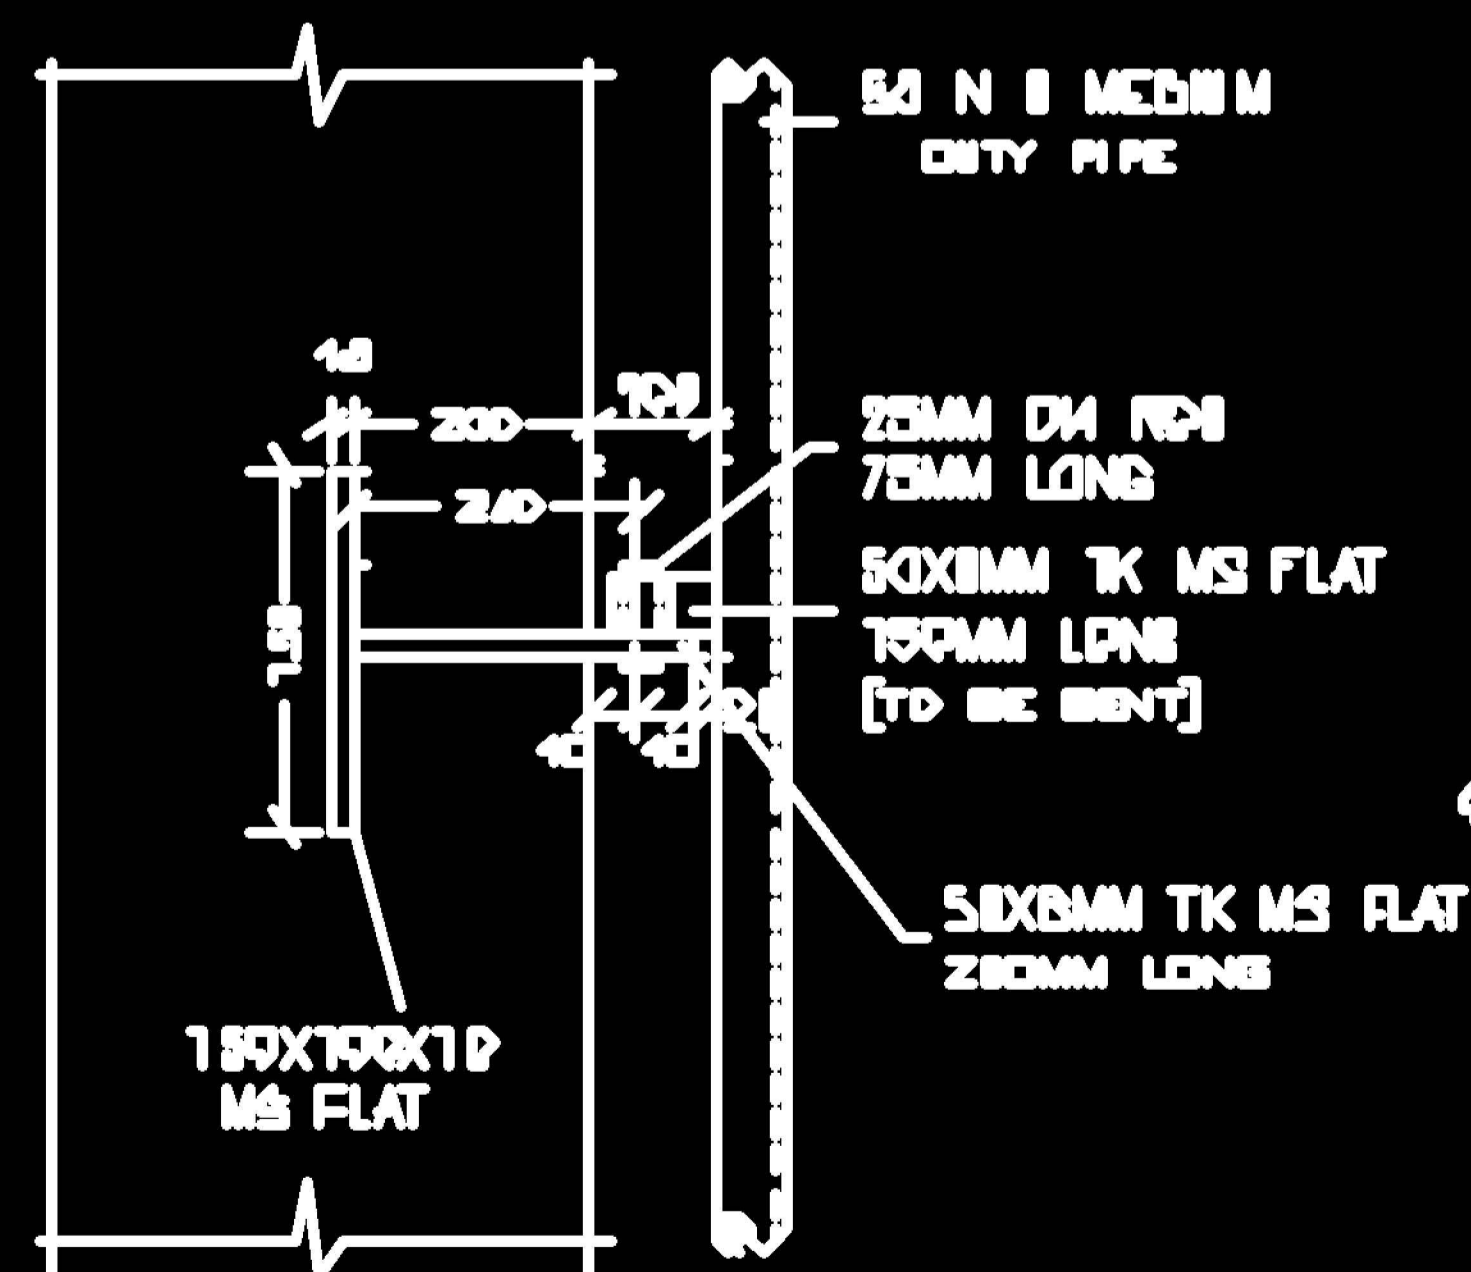

DETAILS OF FIXING MAIN GATE TO RCC COLUMN

NOTES:

1. ALL DIMENSIONS ARE IN MMS ONLY, UNLESS OTHERWISE SPECIFIED.
2. DO NOT SCALE OUT THIS DRG, FOLLOW ONLY THE WRITTEN DIMENSIONS.

FOR TENDER PURPOSE ONLY

KARNATAKA POWER TRANSMISSION CORPN LTD					
TYPICAL GATE DETAILS					SHEET 2 OF 2
220 - 110 & 60KV SUB STATIONS					
DRG NO: SEE IT & PI / EE IT / DATED:			SCALE NOT TO SCALE		CHIEF ENGR. E/C APPROVED
G.R. NAME				FENCING AND PROCUREMENT	
DESIGN	CHECKED	DESIGNED	REVIEWED		
DATE	DATE	SUB	REC		