


⊕ HIGH PI WITH MOUNTIG STR.  
SUITABLE FOR BOLTED  
TYPE FOUNDATION

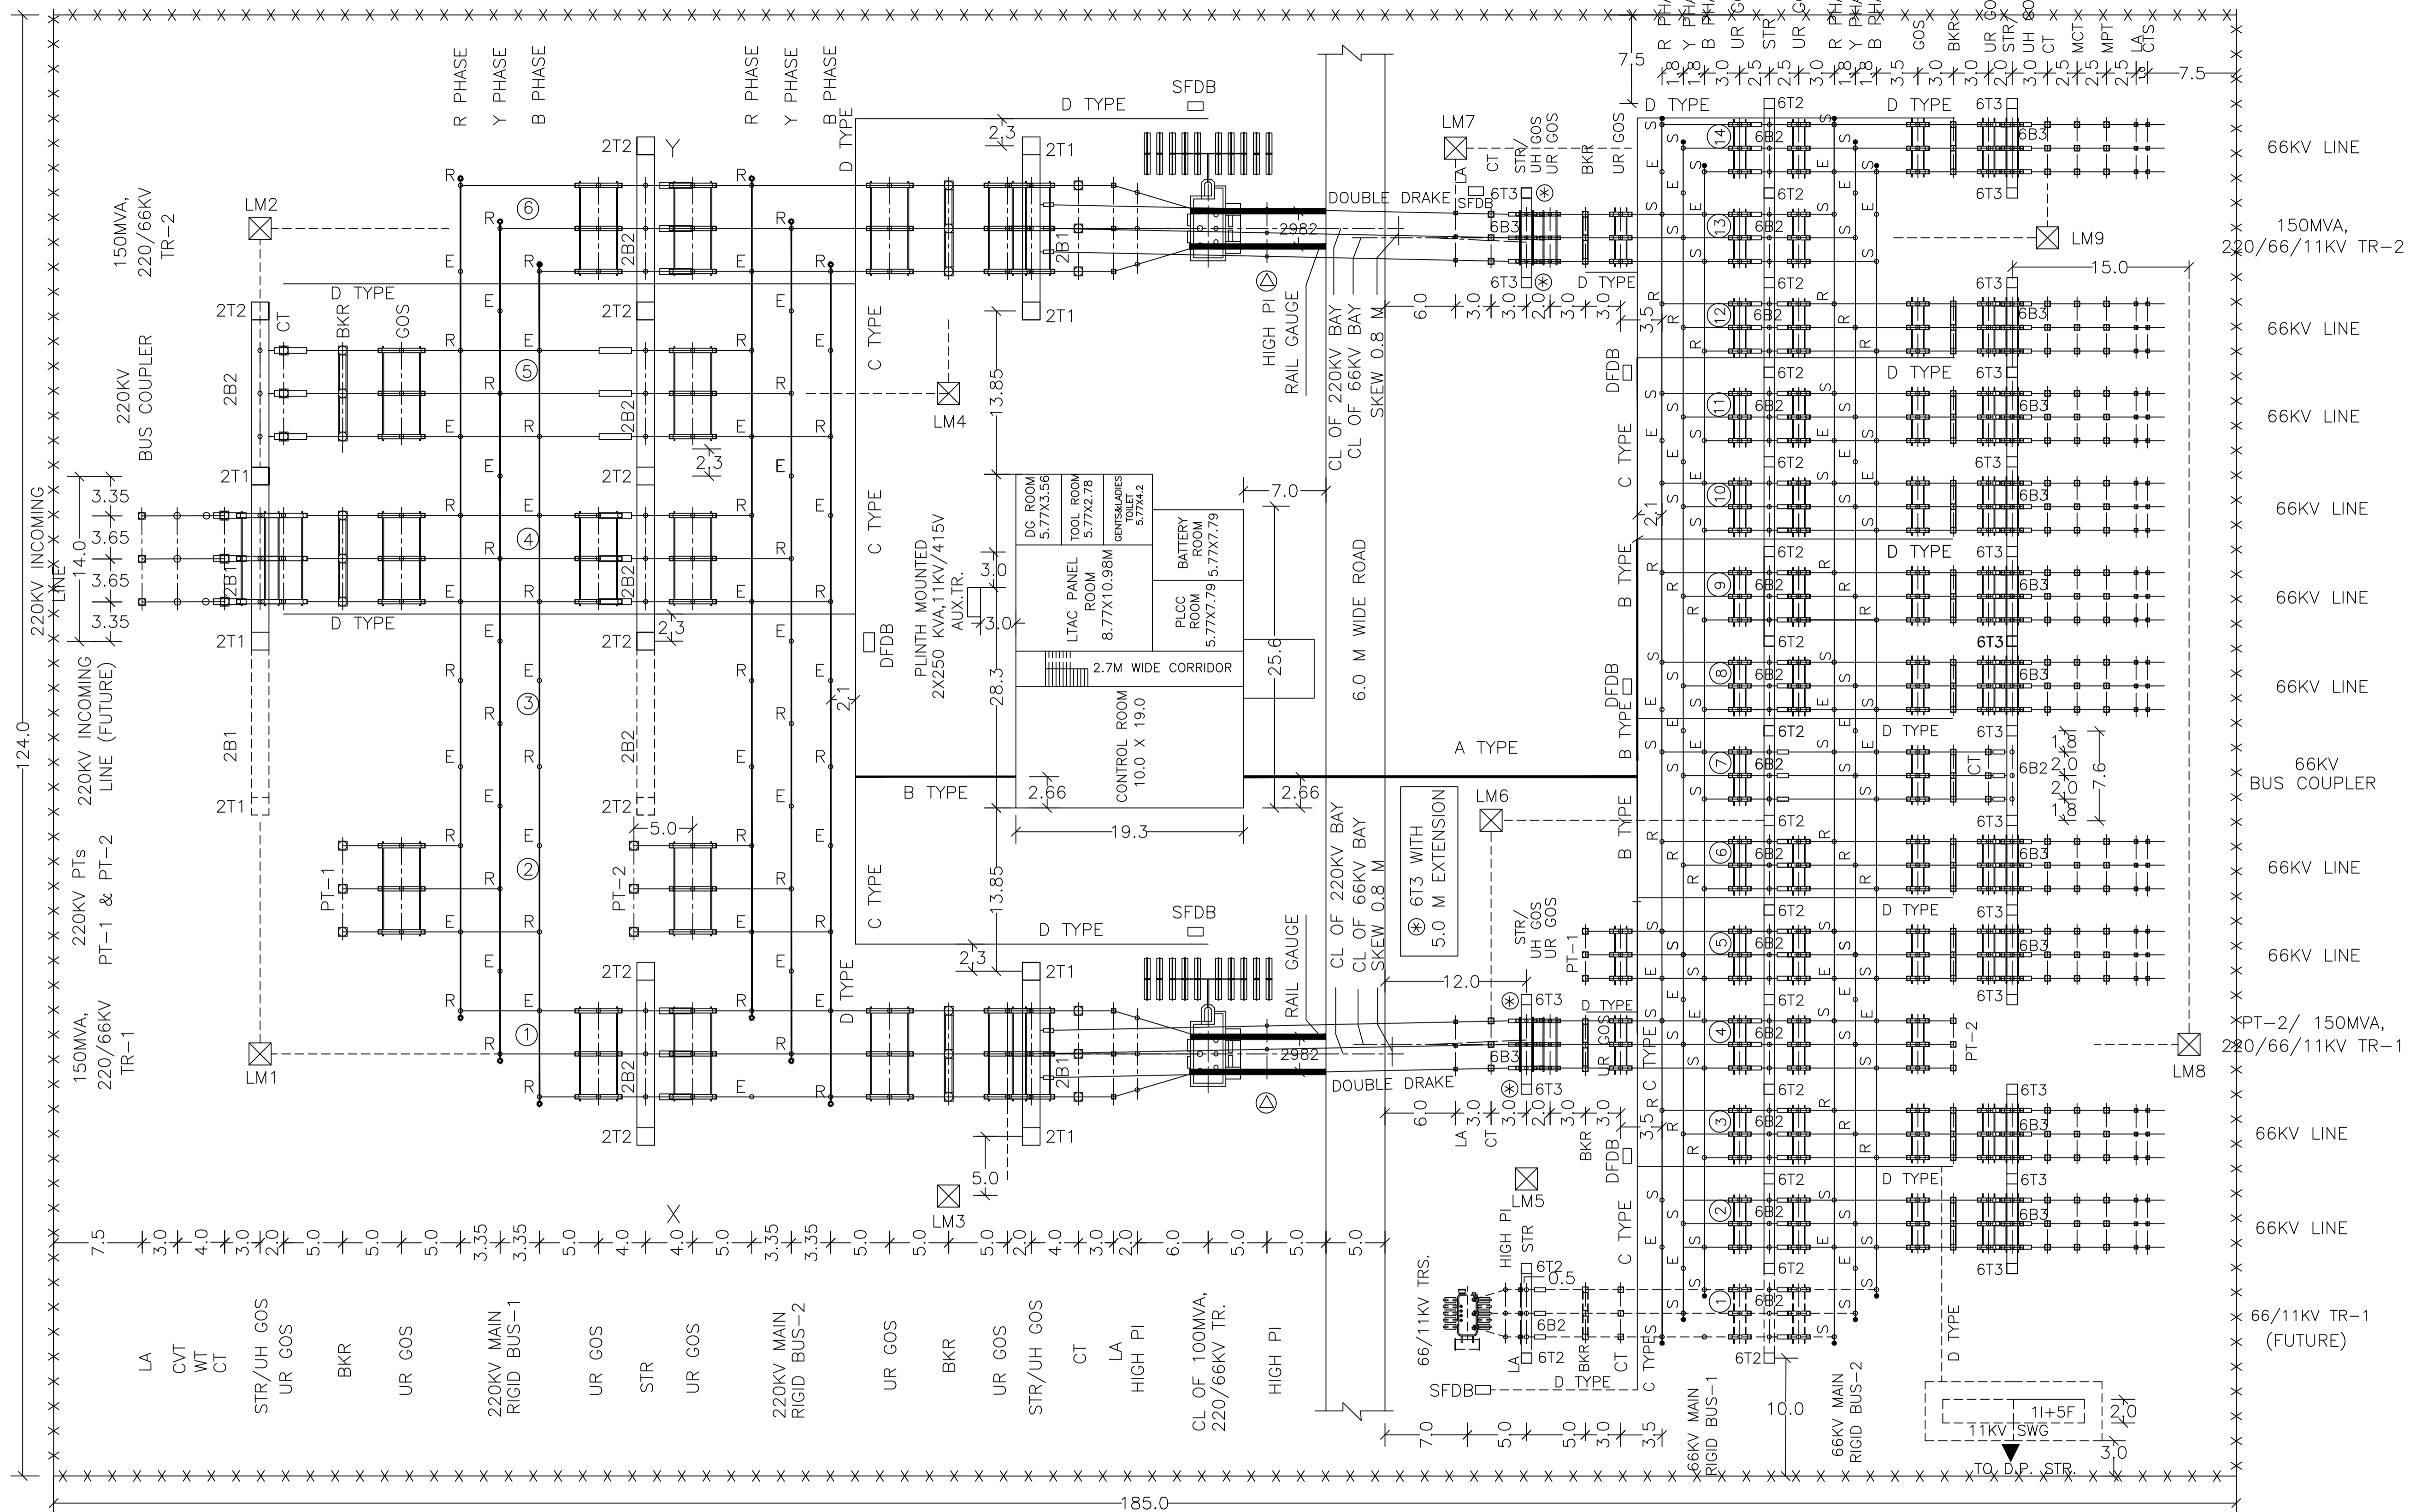

NOTE:-  
ALL DIMENSIONS ARE IN METERS

KARNATAKA SOLAR POWER DEVELOPMENT CORPORATION LIMITED			
DETAILED LAYOUT PLAN OF PROPOSED 2X150MVA, 220/66KV SUB STATION AT SOLAR PARK, PAVAGADA			
DRG. NO. KREDL/ TECH/ SS-220/SP-4	DATED:- 15.12.2015	SCALE :- N.T.S.	
DRN	A.E.E SUB	AGM REC	GM APPROVED